



ELEVATION FROM CAR SIDE

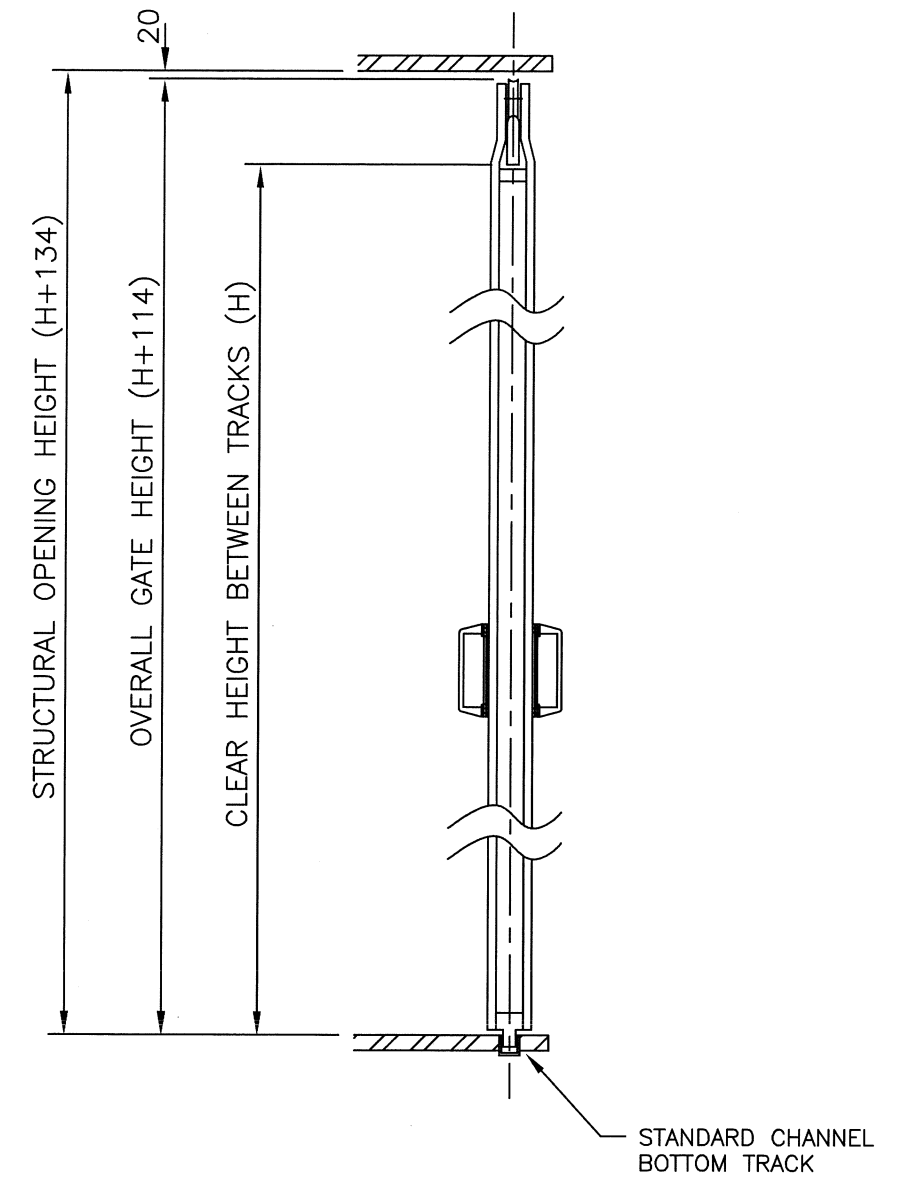

VIEW ON 'A'-'A'

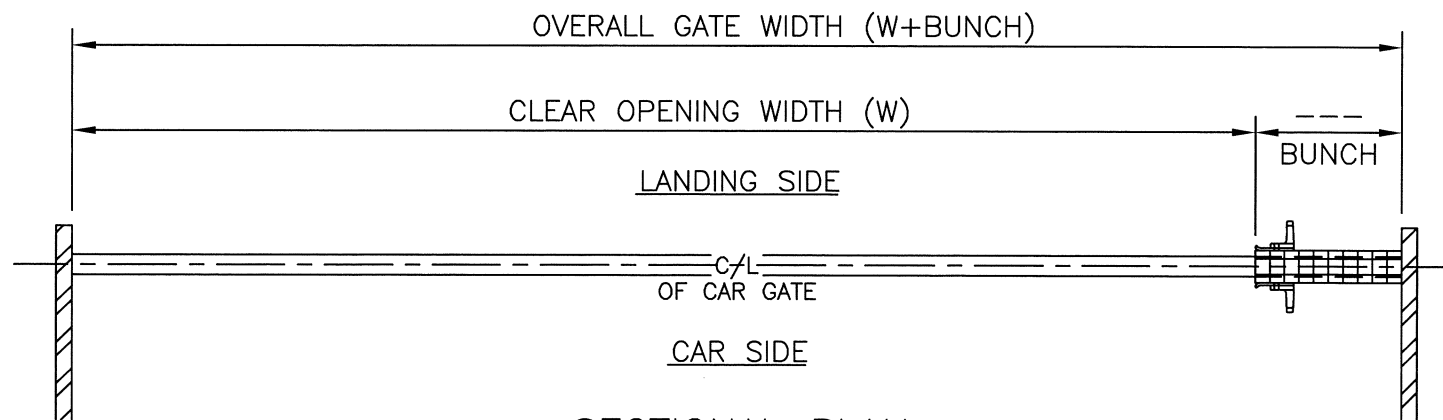

SECTIONAL PLAN

SPECIFICATION	
GATE SUPPLIED UNIVERSAL HANDING	
PAIRS OF 16mm STEEL PICKETS	
BOW HANDLE TO BOTH SIDES OF GATE	
63mm x 16mm ORE TOP TRACK	
STANDARD CHANNEL BOTTOM TRACK	
STANDARD GALVANISED FINISH	



Bolton Gate Co. Limited
 Waterloo Street
 Bolton. BL1 2SP
 Telephone: 01204 871002
 Facsimile: 01204 871049

CLIENT	TITLE			C	DRAWN:	WORKS ORDER No
	GENERAL ARRANGEMENT OF FULL MID BAR COLLAPSIBLE GATE USING ORE TOP TRACK			B	DATE:	
SITE	DOOR REFERENCE NUMBER			A	CHECKED:	DRAWING NUMBER
				REF	SCALE: N.T.S.	
					REVISION	