



THIS DRAWING AND COPYRIGHT BELONG TO BOLTON GATE CO LTD. DO NOT COPY, REPRODUCE, LOAN OR SUPPLY INFORMATION FROM THIS DRAWING WITHOUT BOLTON GATE CO LTD AUTHORISATION © BOLTON GATE CO LTD

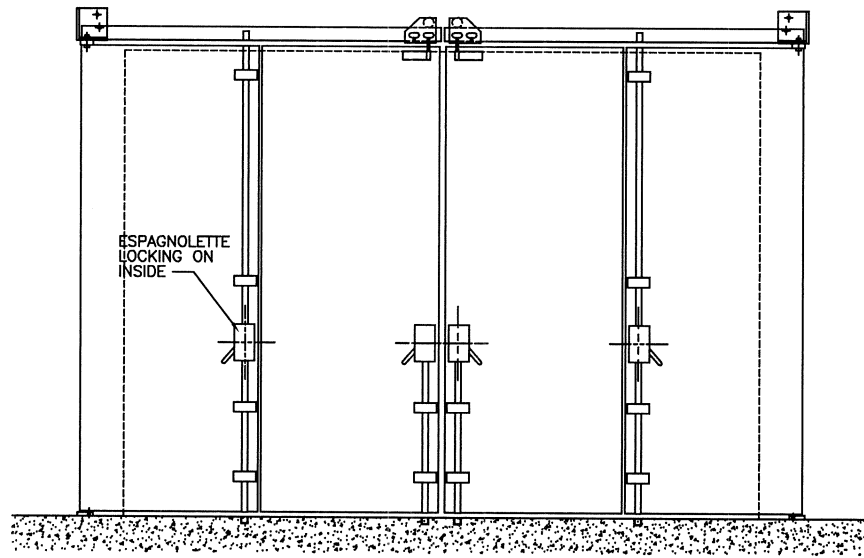


ELEVATION FROM INSIDE (DOORS CLOSED)

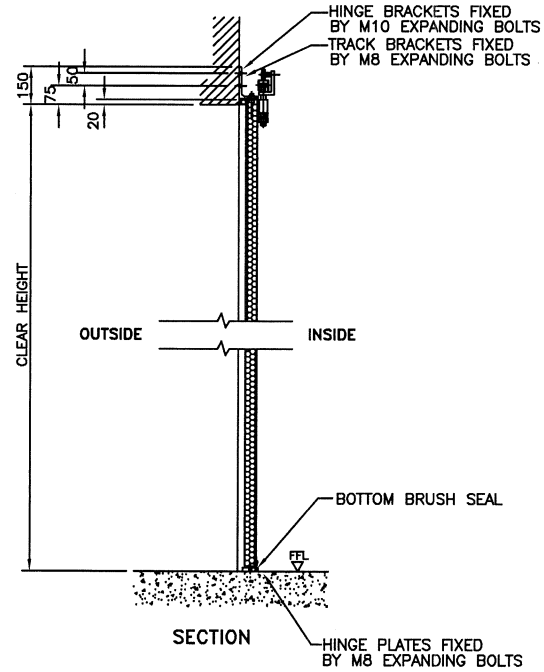


SECTION


NOTES
IT IS THE CLIENTS RESPONSIBILITY TO ENSURE THE STRUCTURE IS CAPABLE OF ACCEPTING THE FIXINGS SHOWN AND SUPPORTING THE DOOR / PRODUCT WEIGHT WHILST AT REST AND DURING OPERATION.

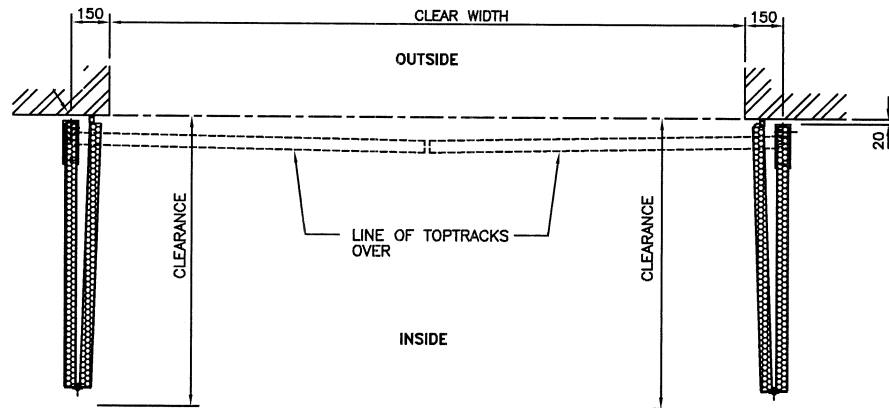

PLAN ON DOORS OPEN

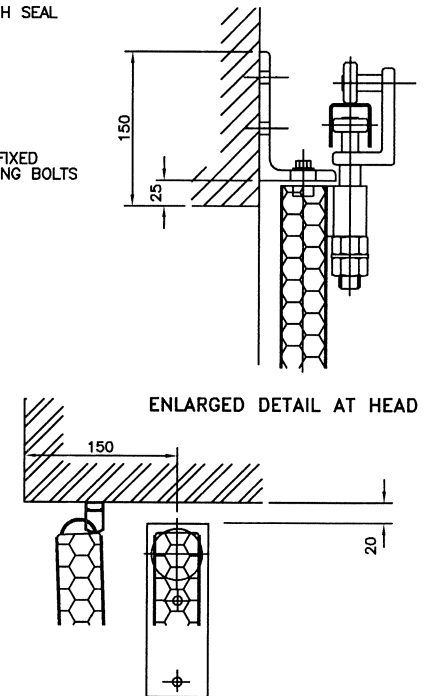

ENLARGED DETAIL AT JAMB

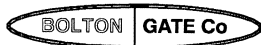

Bolton Gate Co. Limited
Waterloo Street
Bolton. BL1 2SP
Telephone: 01204 871000
Facsimile: 01204 871049

TITLE								F	DRAWN:	WORKS ORDER No
								E	DATE:	
SITE								D	CHECKED:	DRAWING NUMBER
								REF	SCALE: N.T.S.	
DATE	REVISION	REF	DATE	REVISION	REF	DATE	REVISION	REF		