


CURTAIN LENGTH	SHUTTER BOX SIZES	
	DIM. 'W'	DIM. 'D'
UP TO 10000	1300	750
10001 TO 15000	1400	850
15001 TO 20000	1500	950

75 x 75 x 8 RSA TO BOTTOM OF SHUTTER BOX, FIXED TO FLOOR BY 2 No M12 RAWLBOLTS

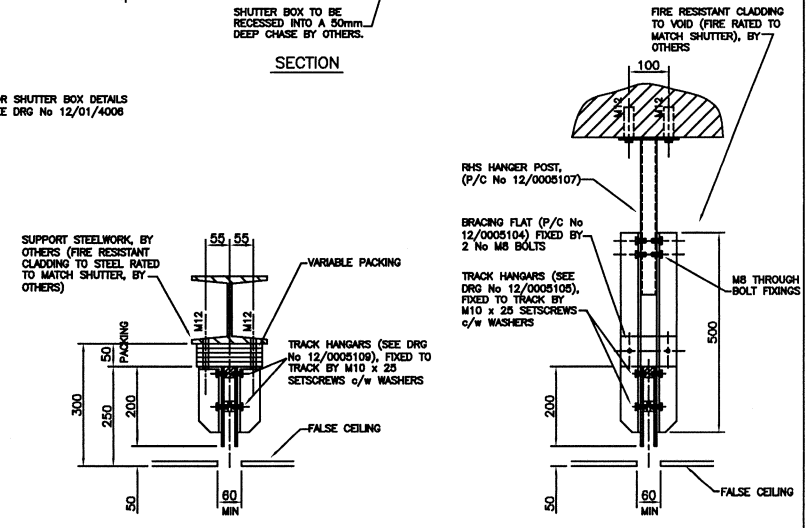

Bolton Gate Co. Limited
Waterloo Street
Bolton, BL1 2SP
Telephone: 01204 871000
Facsimile: 01204 871049

DATE	REVISION	APPR'D	REF	DATE	REVISION	APPR'D	REF
			B				D
			A				C

TITLE GENERAL ARRANGEMENT OF TYPICAL CONTOUR SHUTTER (SHUTTERS UP TO 20 METRES CURTAIN LENGTH)

THIS DRAWING AND COPYRIGHT BELONG TO BOLTON GATE CO LIMITED. DO NOT COPY, REPRODUCE, LOAN OR SUPPLY INFORMATION FROM THIS DRAWING WITHOUT BOLTON GATE CO LIMITED AUTHORIZATION. © BOLTON GATE CO LIMITED 2000

DRAWN: A BALL	DATE: 3/4/00
CHECKED: [Signature]	DATE: 3/4/00
APPR'D: [Signature]	DATE: [Signature]
SCALE: 1:10	DRAWING NUMBER: 12/1002