

NOTES

1. IT IS THE CLIENTS RESPONSIBILITY TO ENSURE THAT THE STRUCTURE IS CAPABLE OF ACCEPTING THE FIXINGS SHOWN AND SUPPORTING THE DOOR/PRODUCT WEIGHT WHILST AT REST AND DURING OPERATION.

APPROX DOOR WEIGHT = kg

2. CLIENT TO PROVIDE 150 WIDE x 75 DEEP CHASE IN THE FLOOR FOR THE BOTTOM TRACK AND MAKE GOOD AFTER INSTALLATION.


3. MANUALLY OPERATED.

4. LOCKING:

5. FINISH:

SECTION

B28 BOTTOM TRACK IN 150 WIDE x 75 DEEP CHASE IN FLOOR BY OTHERS

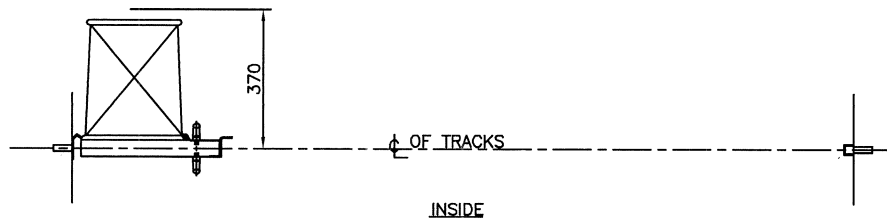

SECTIONAL PLAN

**BOLTON GATE Co**

Bolton Gate Co. Limited  
 Waterloo Street  
 Bolton, BL1 2SP  
 Telephone: 01204 871000  
 Facsimile: 01204 871049  
 E-Mail: projects@boltongate.co.uk

TITLE		ARRANGEMENT OF SINGLE RH MANUALLY OPERATED EUROFOLD SHUTTER DOOR(S) (305 LEAVES)	
SITE			

DATE	REVISION	CHK'D	REF	DATE	REVISION	CHK'D	REF	SCALE: 1:10(A2)	F	DRAWN: .....	WORKS ORDER NUMBER
									E	DATE: .....	
									D	CHECKED: .....	DRAWING NUMBER