



ELEVATION
(INDICATING CURTAIN PARTIALLY DOWN)

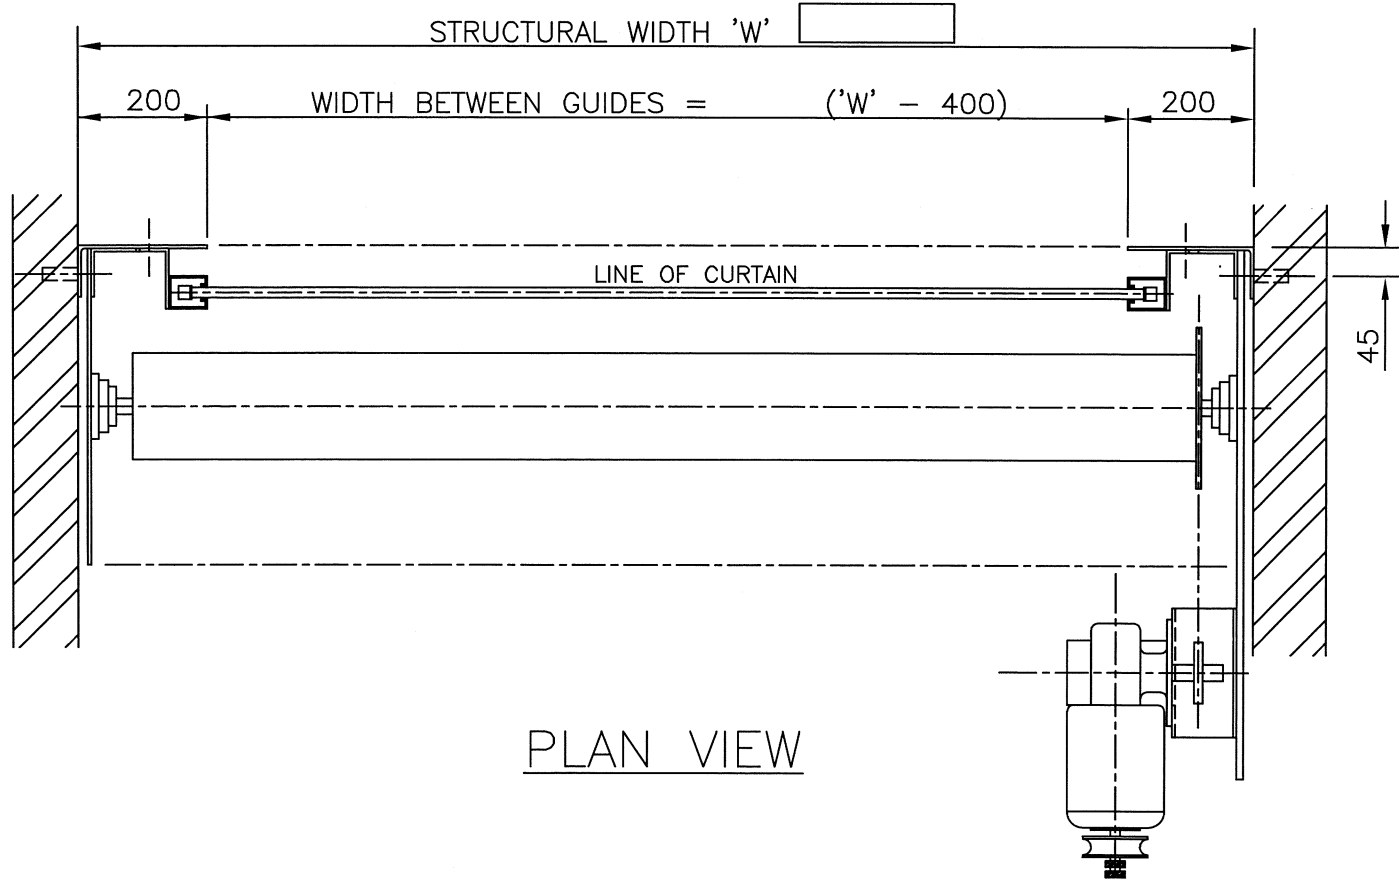

PLAN VIEW

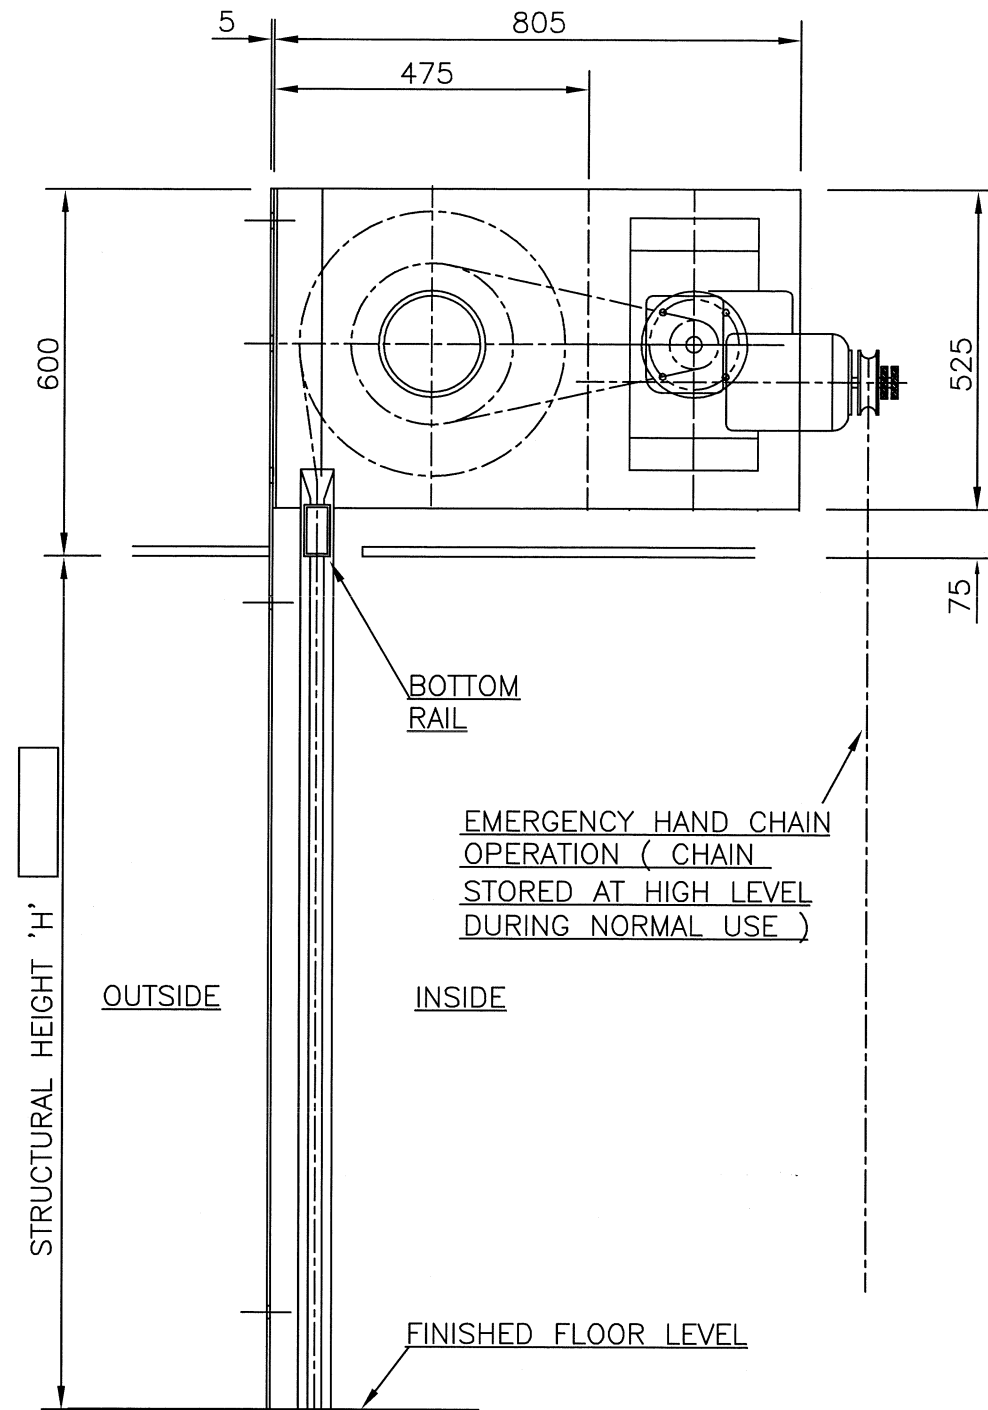

SECTION

NOTES

1. IT IS THE CLIENTS RESPONSIBILITY TO ENSURE THE STRUCTURE IS CAPABLE OF ACCEPTING THE FIXINGS SHOWN AND SUPPORTING THE DOOR / PRODUCT WEIGHT WHILST AT REST AND DURING OPERATION.

APPROX. DOOR WEIGHT = _____ kg.

2. BOLTON GATE CO. LTD. RECOMMEND THAT FULL ACCESS TO THE SHUTTER BOX BE PROVIDED ACROSS THE OPENING FOR MAINTENANCE/REPLACEMENT PURPOSES. IF FULL ACCESS IS NOT PROVIDED BOLTON GATE CO LTD WILL NOT ACCEPT ANY CHARGES ASSOCIATED WITH THE GAINING OF ACCESS TO FACILITATE THE MAINTENANCE OR REPLACEMENT OF ANY SHUTTER COMPONENTS.

3. ELECTRICAL EQUIPMENT TO SUIT A 415V. 3Ph. AND NEUTRAL 50Hz. SUPPLY. ISOLATOR TO BE PROVIDED WITHIN 1 MTR. OF THE MOTOR BY OTHERS

DOOR REF No. : _____
OFF AS SHOWN.



Bolton Gate Co. Limited
Waterloo Street
Bolton. BL1 2SP
Telephone: 01204 871000
Facsimile: 01204 871049

TITLE ARRANGEMENT FOR E.O. STEEL ROLLING GRILLE UP TO 5 M. WIDE x 3 M. HIGH (FITTING BETWEEN MASONRY)

SITE

				C			F	DRAWN:	WORKS ORDER No
				B			E	DATE:	
				A			D	CHECKED:	DRAWING NUMBER
DATE	REVISION	REF	DATE	REF	REVISION	REF	SCALE:		