
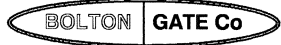


- NOTES**
- STRUCTURAL**
IT IS THE CLIENTS RESPONSIBILITY TO ENSURE THAT THE STRUCTURE IS CAPABLE OF ACCEPTING THE FIXINGS SHOWN AND SUPPORTING THE DOOR/PRODUCT WEIGHT WHILST AT REST AND DURING OPERATION
APPROX DOOR WEIGHT = _____ Kg
 - BUILDERS WORK**
CLIENT TO PROVIDE 250 WIDE x 100 DEEP CHASE IN FLOOR FOR BOTTOM TRACK & MAKE GOOD AFTER INSTALLATION
 - ELECTRICAL SUPPLY**
415V 3PH + NEUTRAL 50HZ 10A SUPPLY - CLIENT TO PROVIDE A LOCKABLE ISOLATOR WITHIN 1 METRE OF THE MOTOR POSITION
 - LOCKING**
ELEC. INTERLOCKED DEADLOCK C/W 2 KEYS
 - FINISH**
STANDARD GALVANIZED

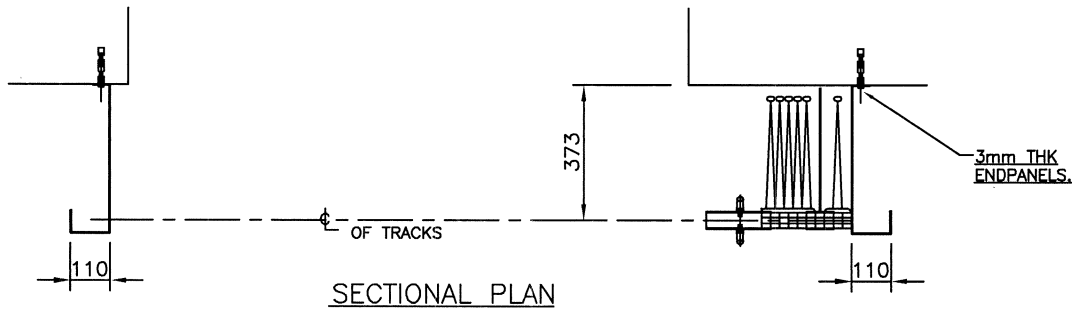

Bolton Gate Co. Limited
Waterloo Street
Bolton. BL1 2SP
Telephone: 01204 871000
Facsimile: 01204 871049

TITLE				C			F	DRAWN:	WORKS ORDER No
				B			E	DATE:	
SITE				A			D	CHECKED:	DRAWING NUMBER
							REF	SCALE: 1:15	
DATE	REVISION			REF	DATE			REVISION	